

PROPERTY MAPS
Tax Map 7
PLYMOUTH
 Penobscot County, ME





LEGEND

- PROPERTY LINE
- PUBLIC RIGHT-OF-WAY
- PRIVATE RIGHT-OF-WAY
- HISTORIC/SUBDIVISION LINE
- EASEMENT or ROW
- PARCEL HOOK
- 2-1 PARCEL ID NUMBER
- 150' SURVEY DIMENSION (FEET)
- 1 SURVEY LOT NUMBER
- 1.25 AC ASSESSED ACREAGE
- HYDROLOGY
- WETLANDS

The information on this map is for assessment purposes only, is not a legal survey, and is not intended to be used for conveyance.


SCALE: 1 in = 400 ft

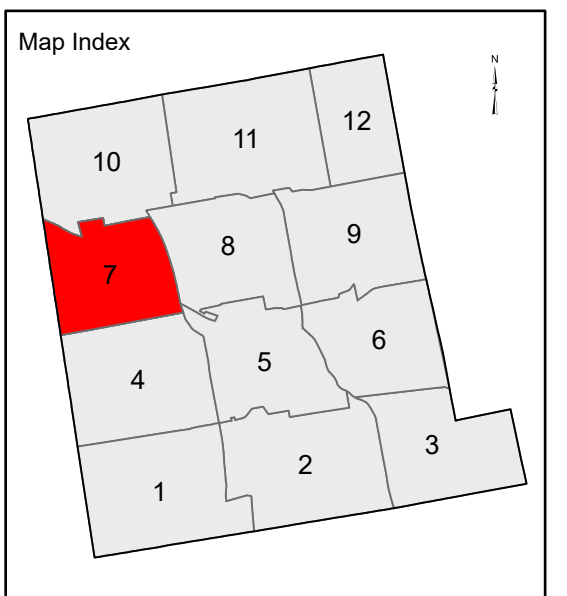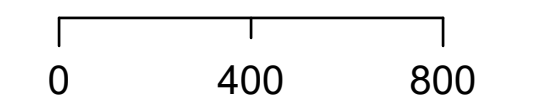

Original map prepared by SLF, Inc. and revised by J. K. Olsen, LS *1099.
 Map updated by LatLong Logic, LLC with Maine Assessment and Appraisal Services, Inc. (04/01/2022)

Print Date: 01/28/2023

Plymouth Assessor's Office
 1947 Moosehead Trail
 Plymouth, Maine 04401
 (207) 257-4646

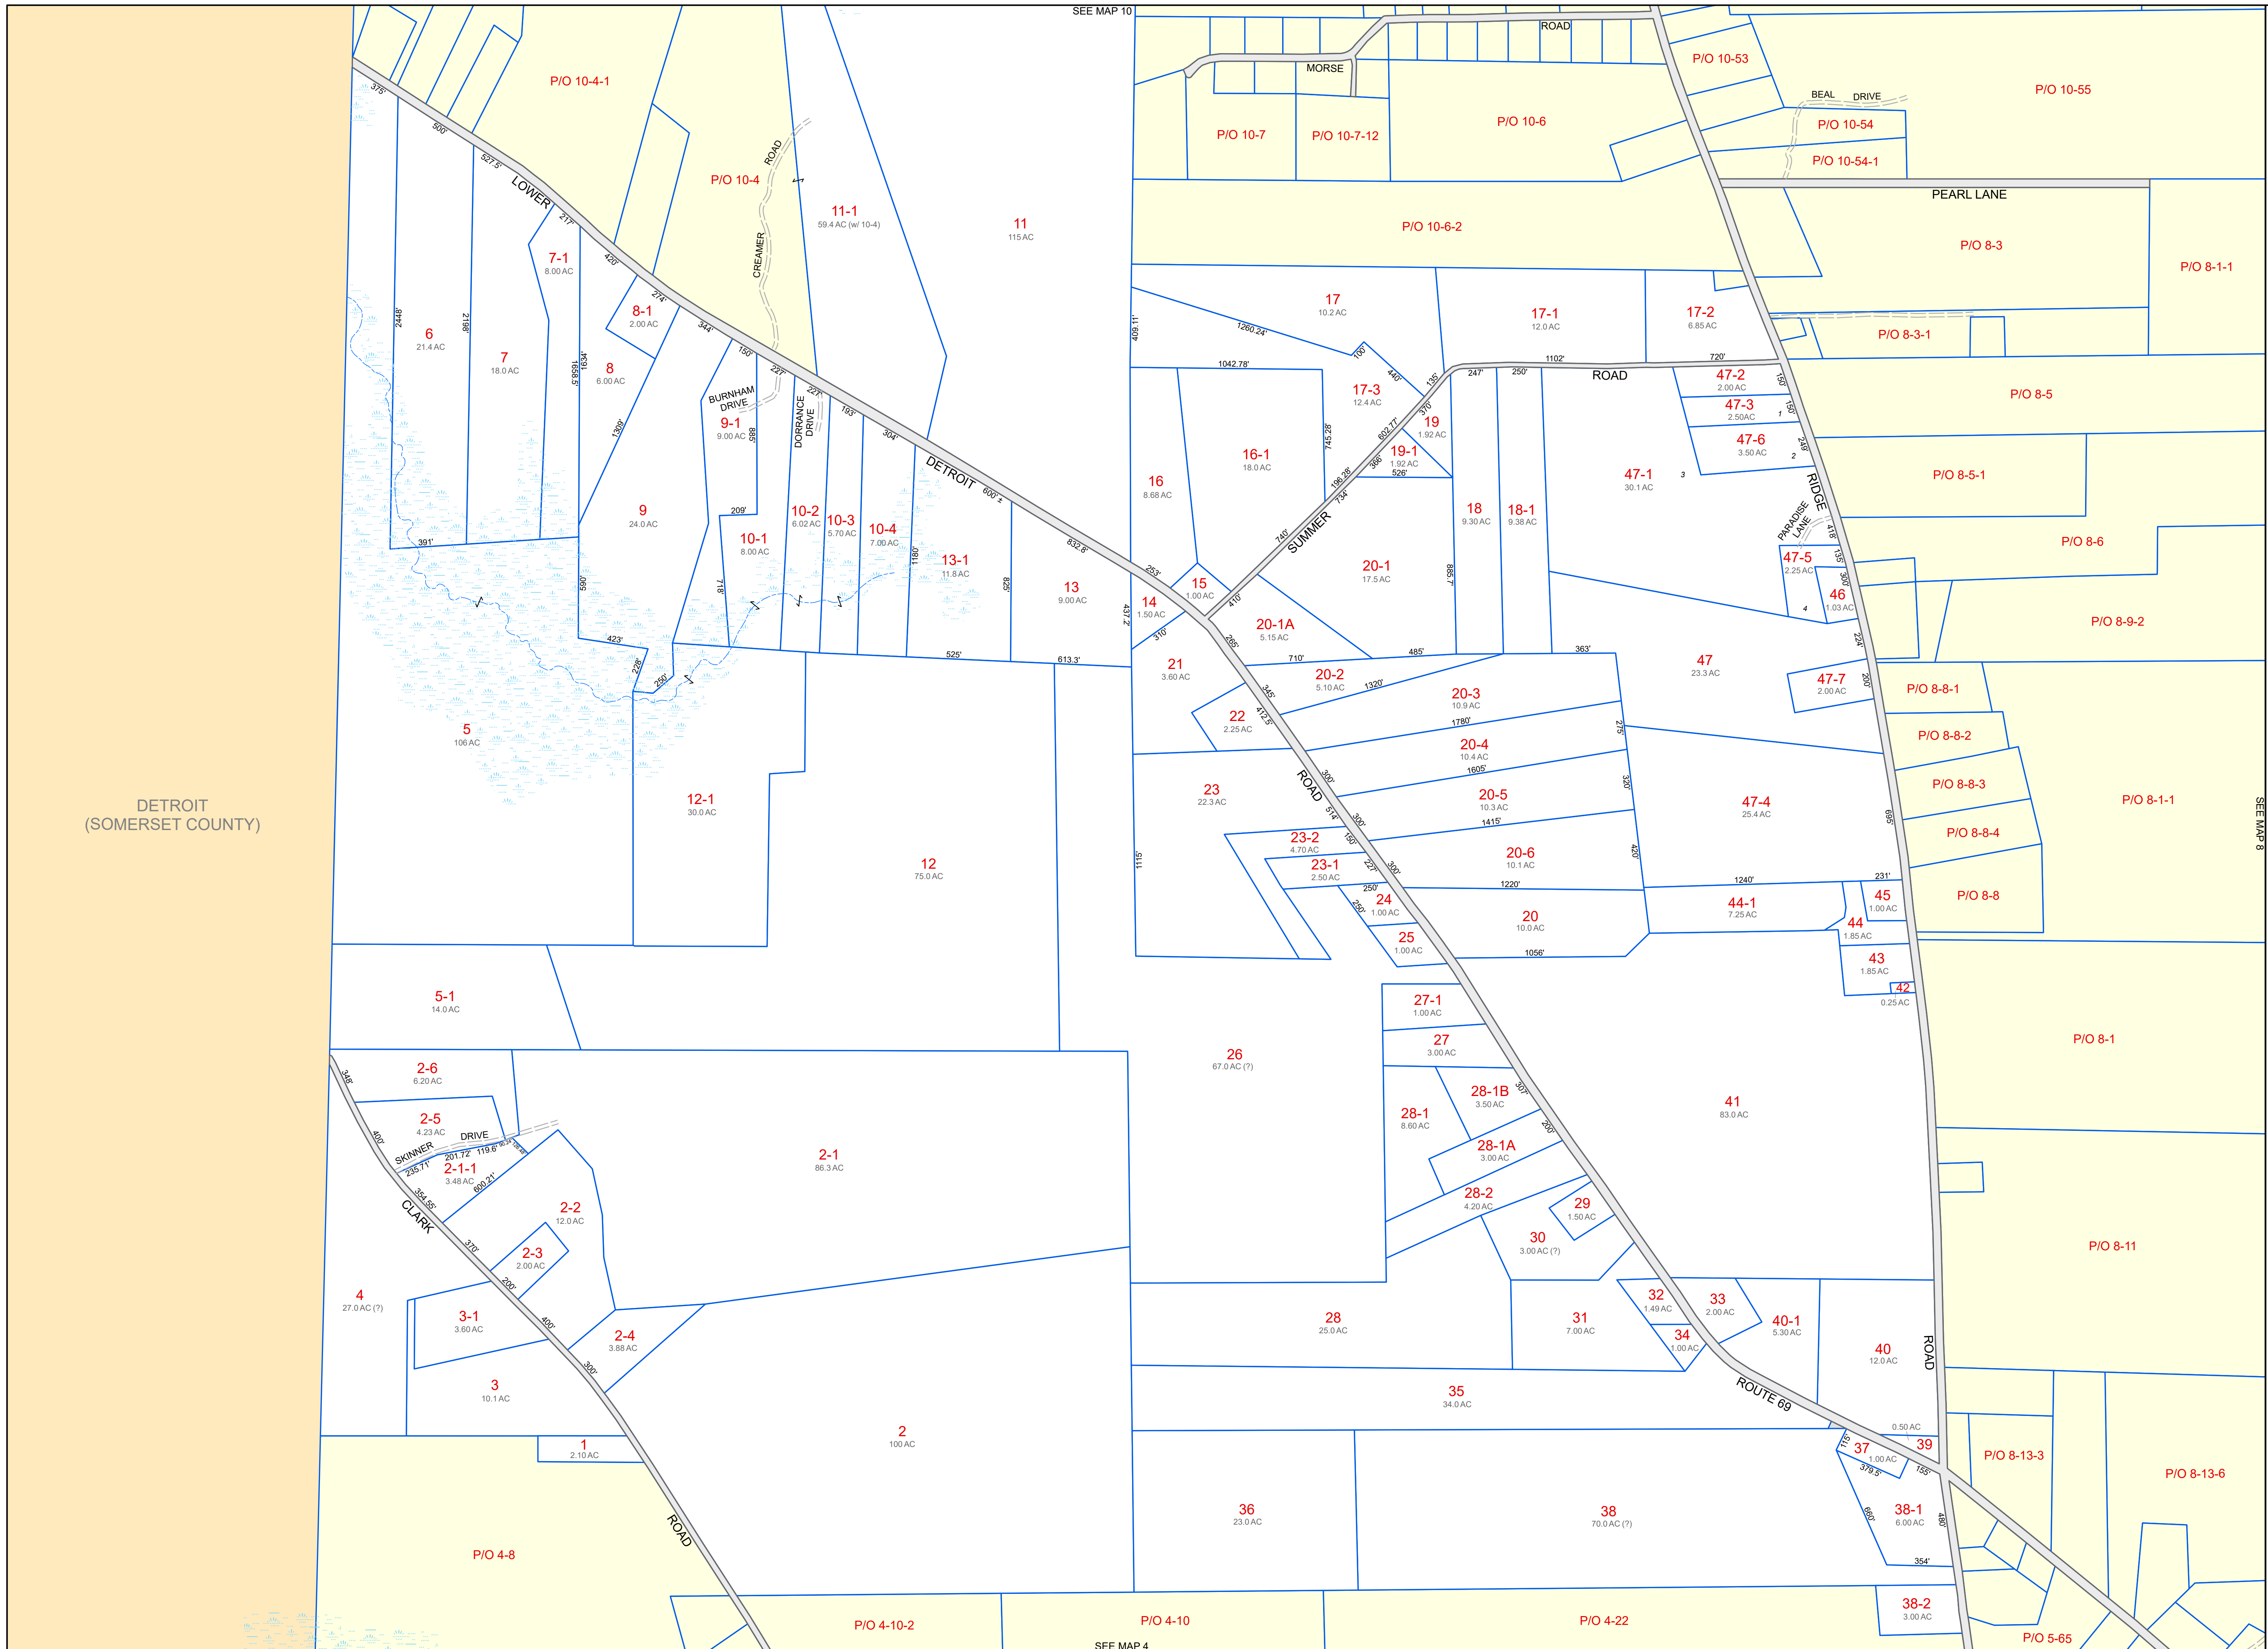

SEE MAP 10

SEE MAP 4

DETROIT
 (SOMERSET COUNTY)